

Nell Margaret Knohl
TMS #193-03-01-013
DB 9-2, pg. 267


TMS #193-00-03-043
PB 50, pg. 577
DB #08, pg. 51

Calvin C. & Priscilla S. Bennett
TMS #193-03-01-024
PB 43, pg. 347
DB 138, pg. 400

Margaret Knohl
193-00-01-048
61, pg. 864
1046, pg. 1



10W66
1/4" U.S.L. CONTOUR
10" U.S.L. CONTOUR

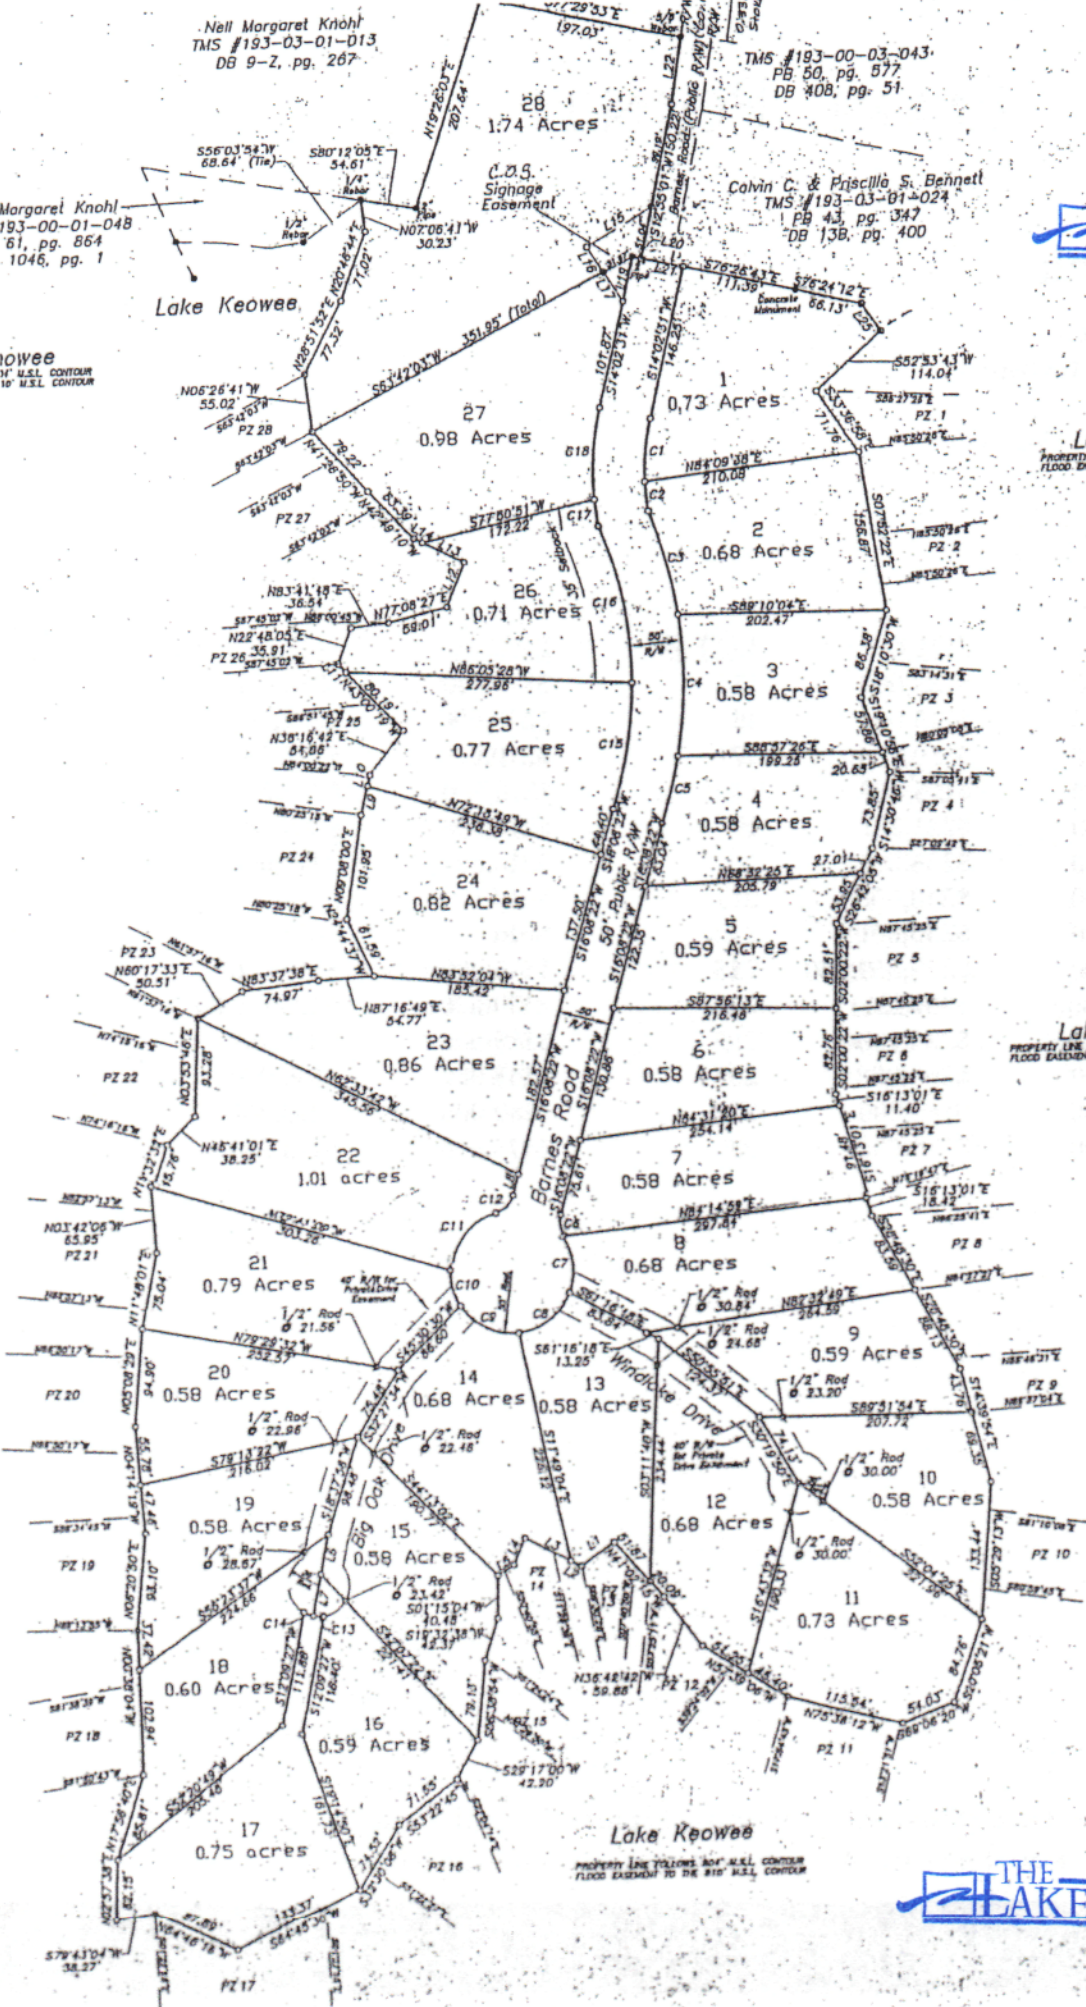

La.
PROPERTY LINE
FLOOD EASEMENT

Lak
PROPERTY LINE &
FLOOD EASEMENT

Lake Keowee
PROPERTY LINE FOLLOWS 1/4" U.S.L. CONTOUR
FLOOD EASEMENT TO THE 10" U.S.L. CONTOUR

